



**NOTE: CONTRACTORS AND MANUFACTURERS TO CHECK SIZES ON SITE AS THEY MAY DIFFER FROM DRAWINGS DURING WORKS BEING CARRIED OUT.**

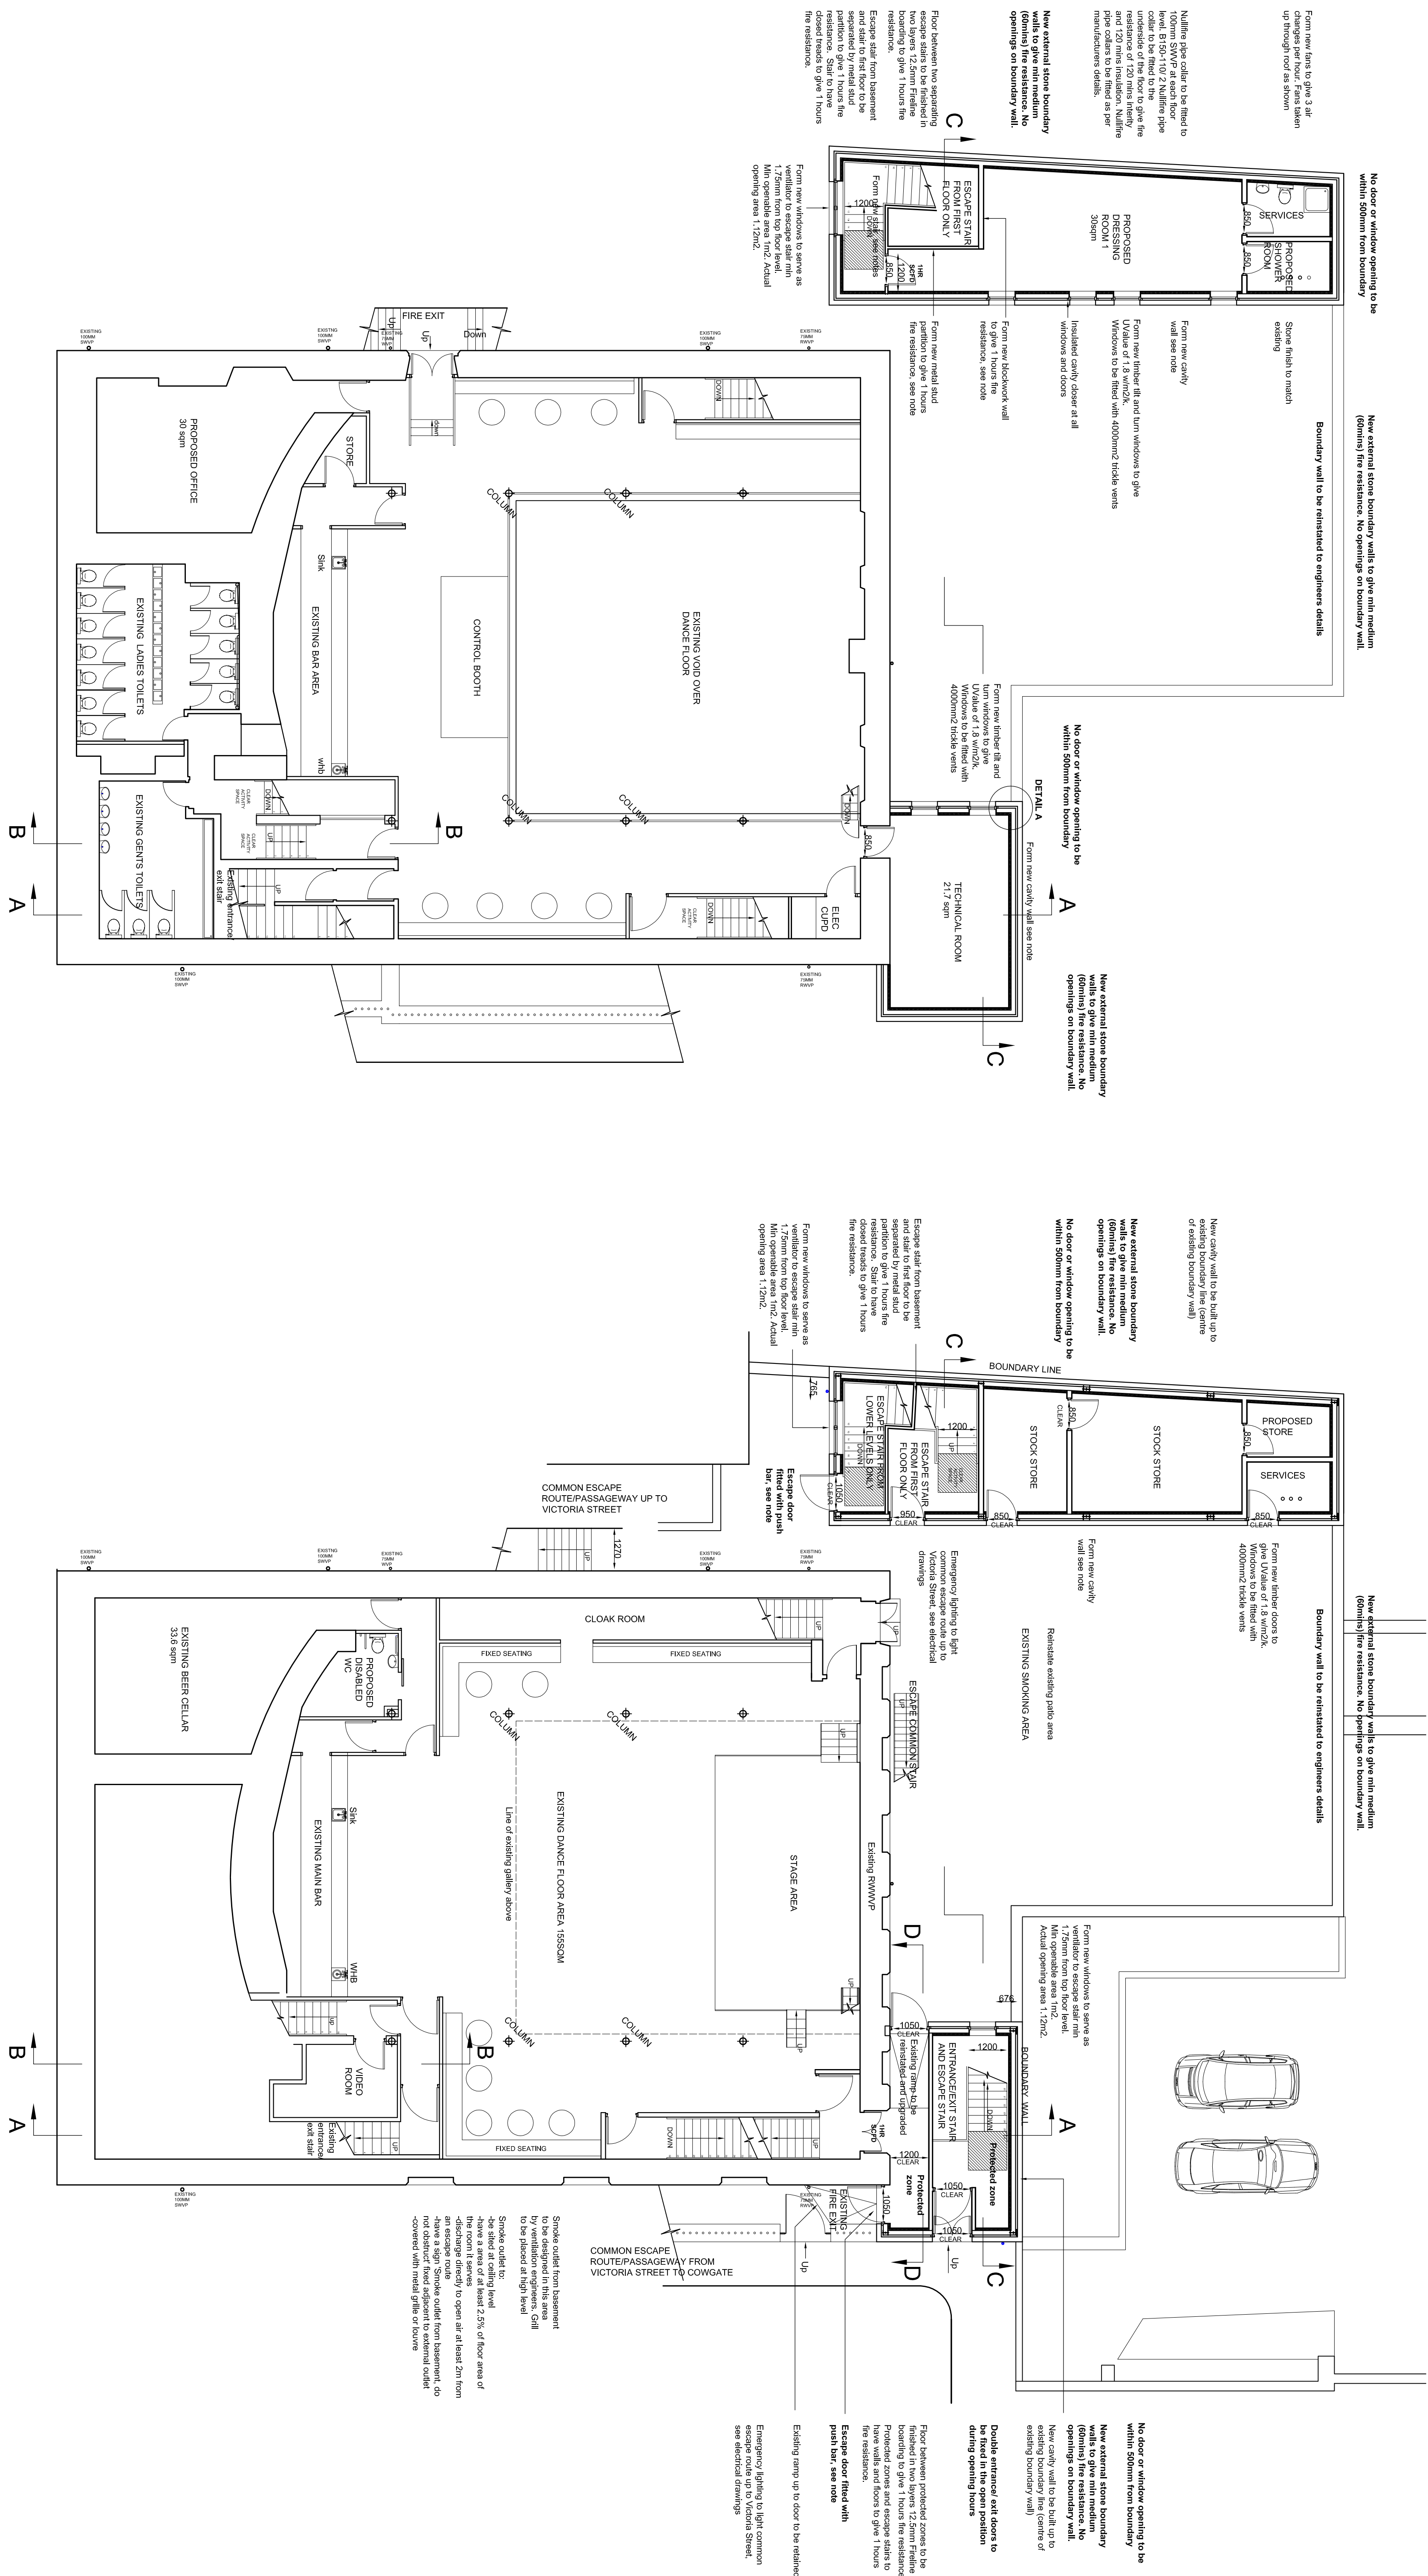

rev	date	details	by	rev	date	details	by	notes	drawing no:	drawing title: Proposed floor plans	scale :	FBD (SCOTLAND) LTD Services offered include: > Planning applications > building warrant applications > liquor licencing applications > multi-occupancy licence applications
	22.03.10							THIS DRAWING WAS PREPARED TO OBTAIN BUILDING CONTROL AND/OR PLANNING PERMISSION AND CAN ONLY BE USED AS A WORKING DRAWING WITH PERMISSION FROM FORMAT BUILDING DESIGN. THIS OFFICE'S LIABILITY ENDS UPON THE RECEIPT OF A DECISION FROM BUILDING CONTROL AND/OR THE PLANNING DEPARTMENT. THIS DRAWING IS NOT TO BE REPRODUCED WITHOUT PERMISSION. CONTRACTOR NOT TO DEVIATE FROM THE APPROVED DRAWING WITHOUT INFORMING FORMAT BUILDING DESIGN. ALL SIZES AND DIMENSIONS TO BE VERIFIED ON SITE BY CONTRACTOR AND MANUFACTURER.	9501 26	job title: The Liquid Rooms, 9C Victoria Street	1:100 @ A1	
								status: INFORMATION ONLY	client: John McWilliams	drawn: KM		
<div><div><div><div><div><div></div><div><b>FORMAT</b></div><div>FBD (Scotland) ltd</div></div></div><div><div><div>Hollyrood Business Park 146 Duddingston Road West Edinburgh EH16 4AP</div><div>T 0131 661 7666 F 0131 659 6033 formatdesign@aol.com</div></div></div></div></div></div>												
<div><div><div></div></div></div>												